


W STREET, NW

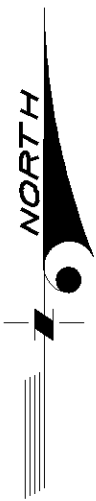

STREET "C"


44TH STREET, NW

30

12

13
11,244\

14

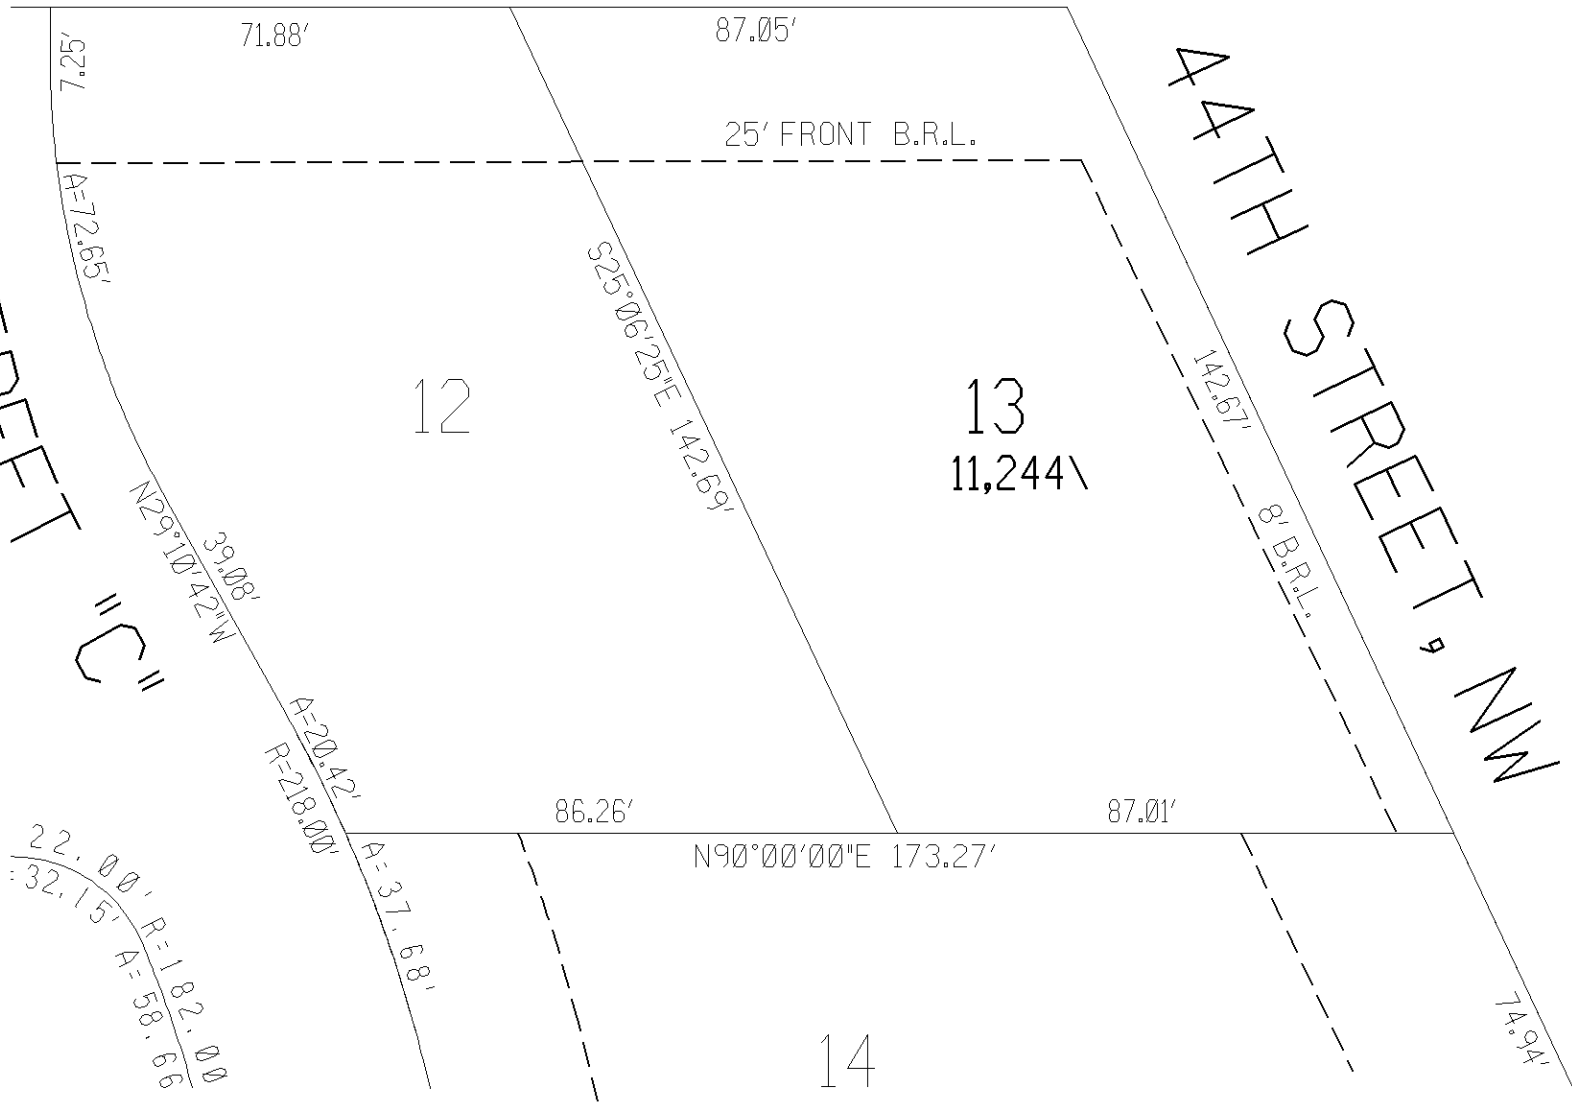

GREENHORNE & O'MARA

CONSULTING ENGINEERS

6110 FROST PLACE LAUREL, MD 20707
PHONE: (301) 982-2800 FAX: (301) 223-2619
www.g-and-o.com

FLORIDA GEORGIA MARYLAND NORTH CAROLINA PENNSYLVANIA VIRGINIA WEST VIRGINIA

BOUNDARY
PHILLIPS PARK
LOT 13
LOT 800, SQUARE 1346
WARD 3
WASHINGTON, D.C.

DESIGN	SCALE	1" = 30'
ORIGIN	2 OF 3	
CHECKED	SHEET	
6/30/06	2802	
DATE	PROJ. NO.	FILE NO.